


INSERT
LOGO
HERE

PROJECT TITLE
PROJECT TITLE

PROJECT NAME
PROJECT ADDRESS
PROJECT ADDRESS
PROJECT ADDRESS

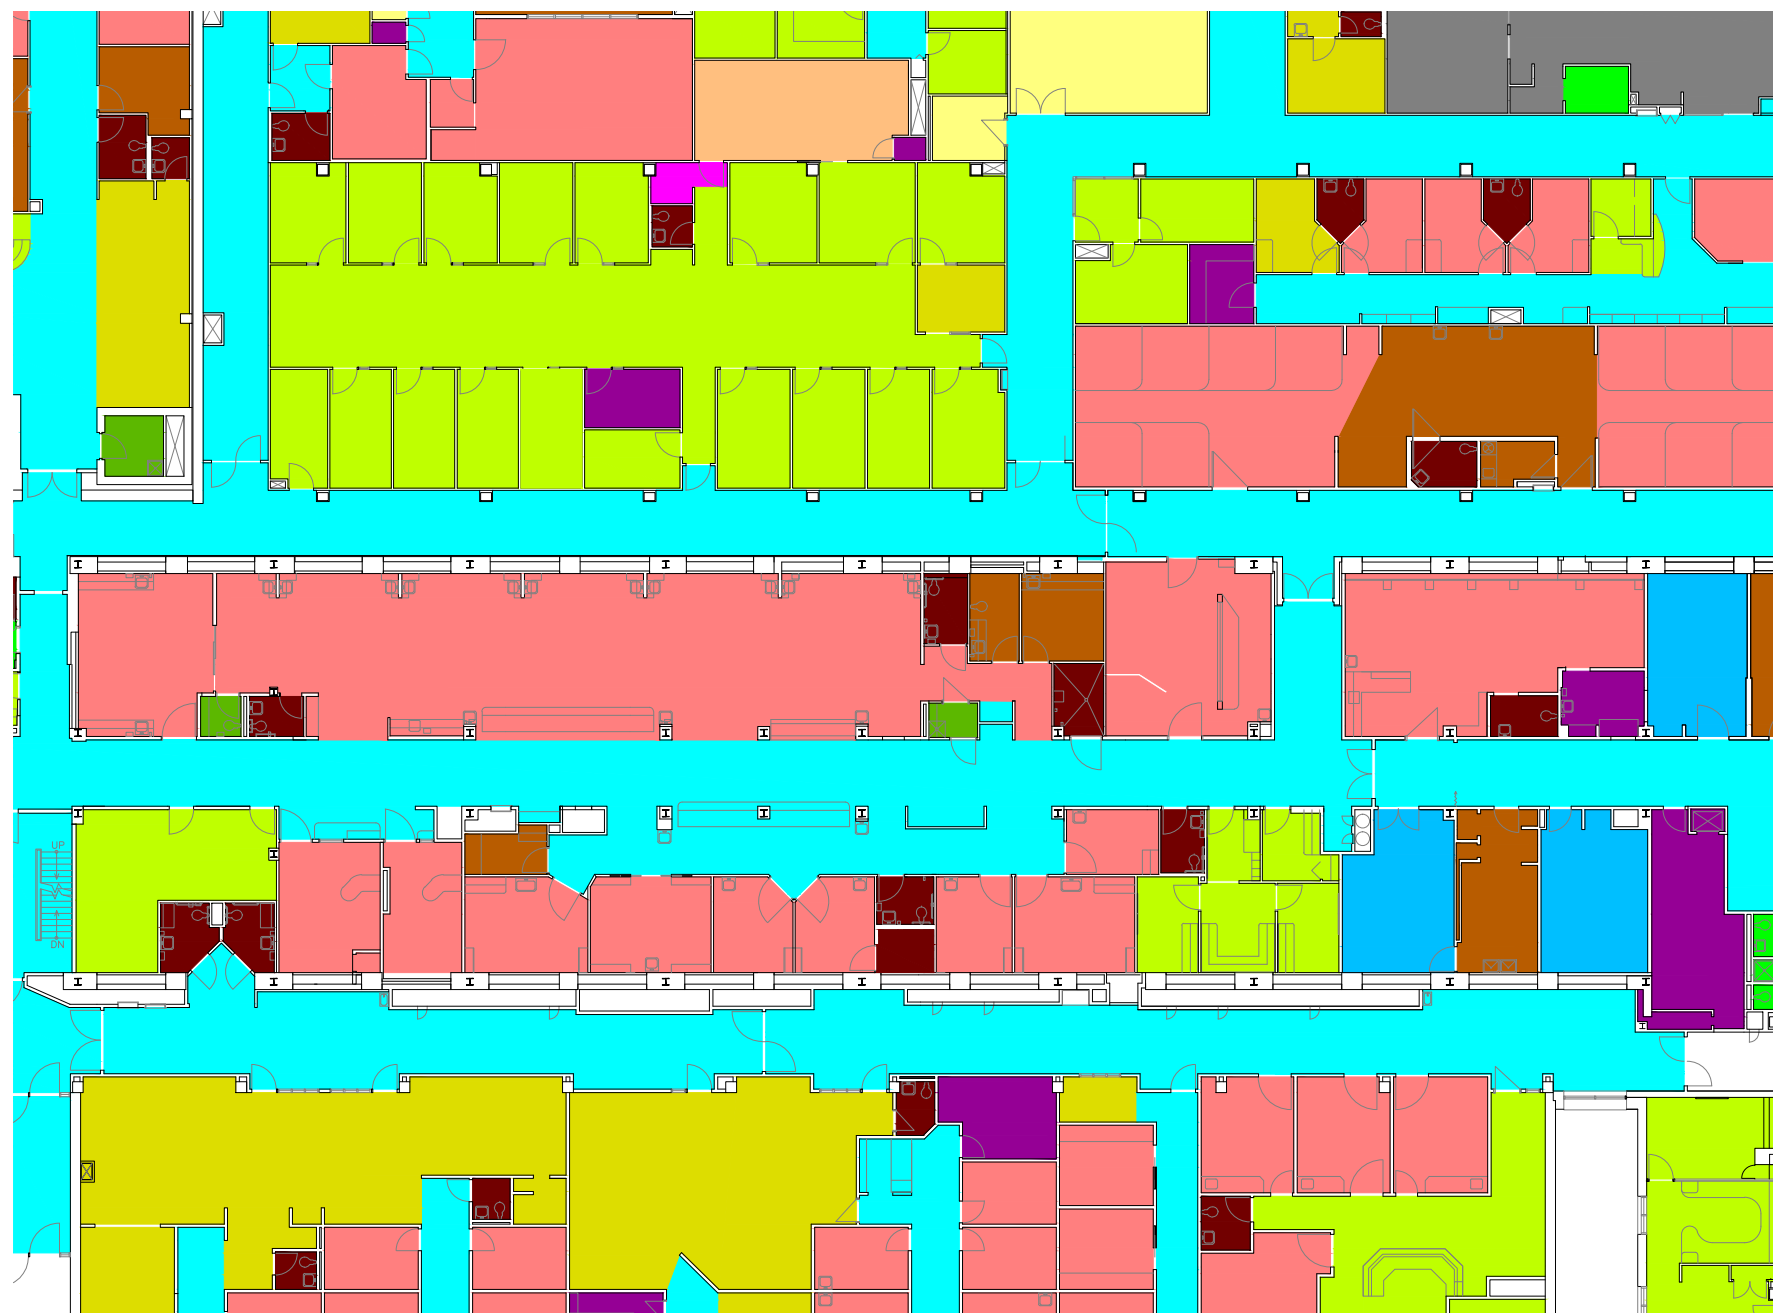

HEALTH CARE FACILITY COLOR LEGEND

- ASSESSMENT/TREATMENT
- BUILDING SYSTEMS (SERVICE AREAS)
- CHANGE
- CIRCULATION
- CORE (VERTICAL PENETRATION)
- FOOD SERVICES
- GROUNDS
- LAB
- LOUNGE/WAITING
- MEETING
- OFFICE
- OPERATING
- PARKING LOT
- IN-PATIENT CARE
- FACILITY SERVICES
- PATIENT SUPPORT SERVICES
- RETAIL
- STORAGE
- UNALLOCATED
- WASHROOM FACILITY

DRAWN BY:



SHEET SIZE : 11 x 17

JOB No: AB-1

DATE: --

CAD INPUT: --

CHECKED: --

A-1

SCALE: =